


# FOUNDATION WALL PENETRATION

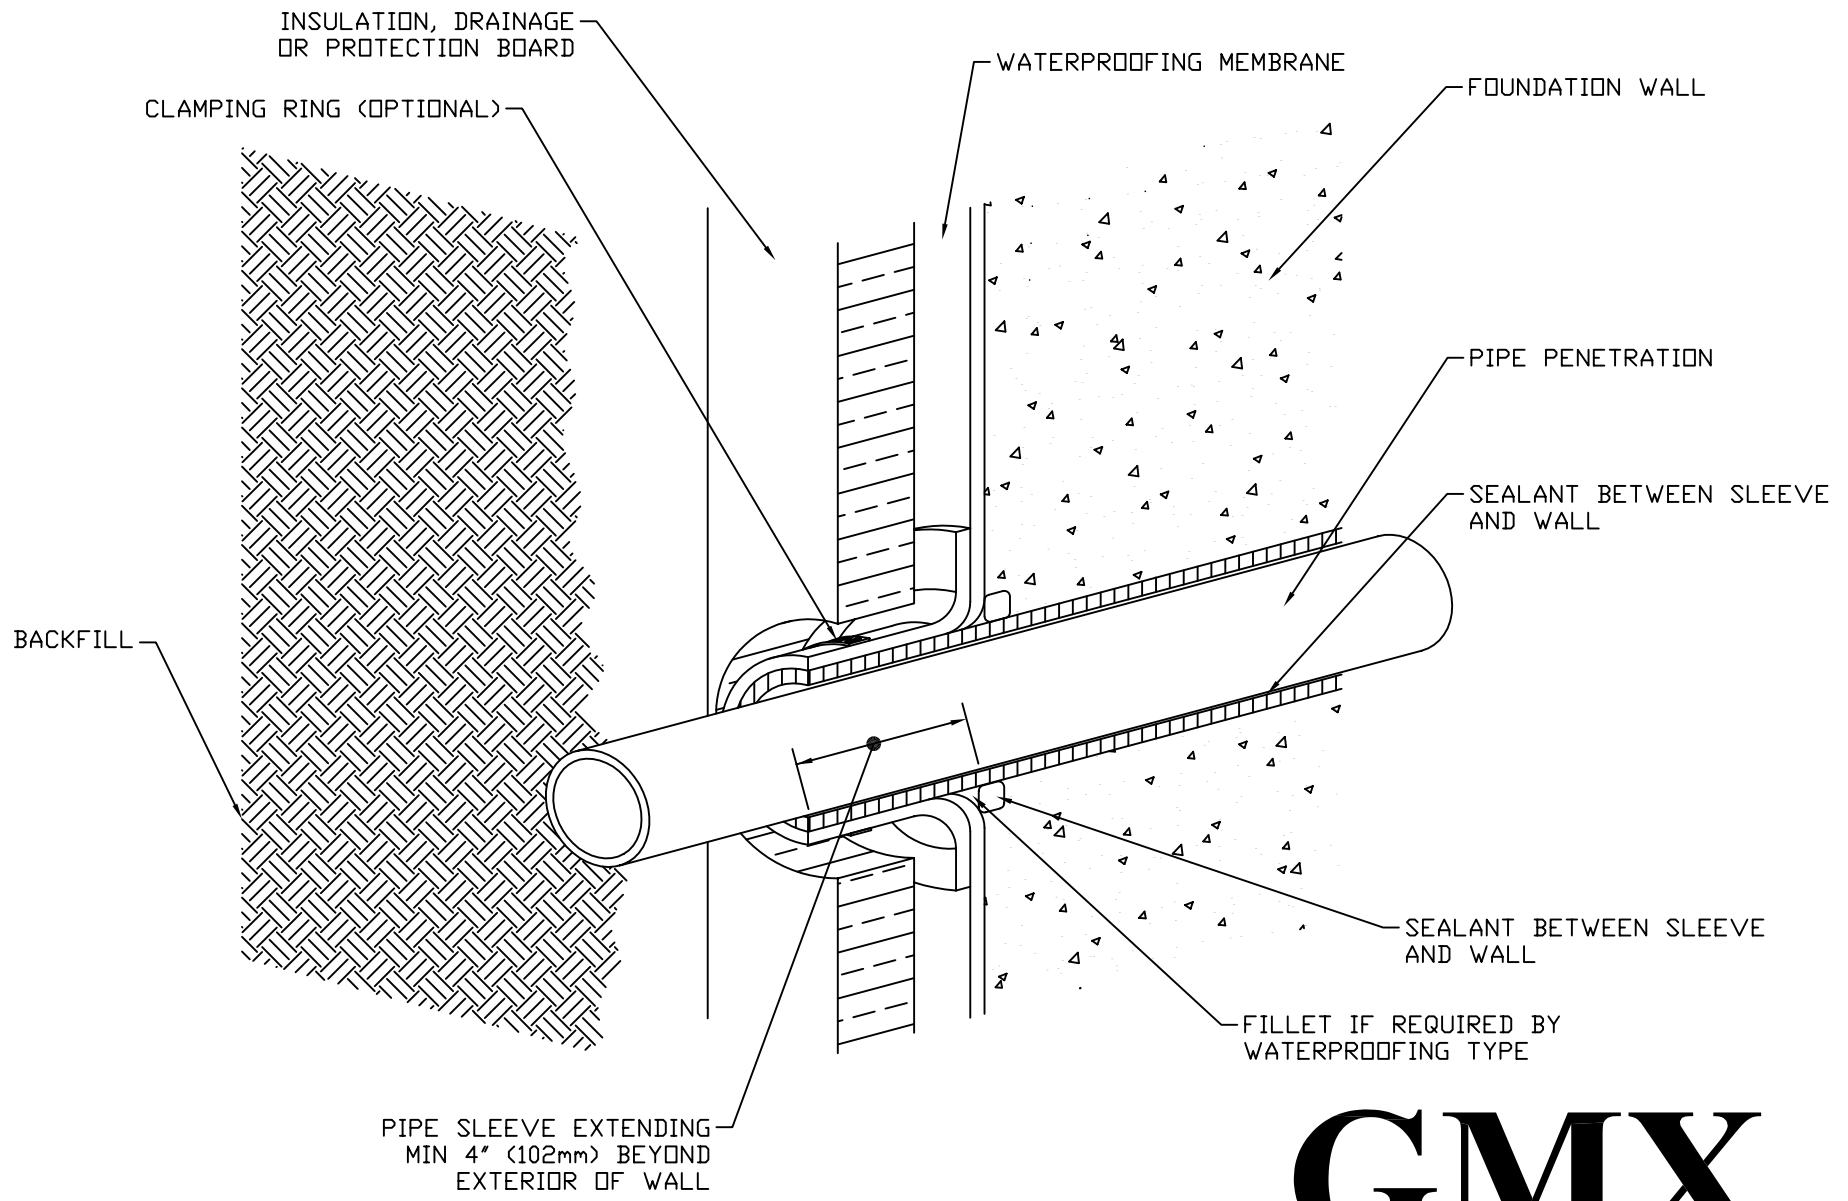

**GMX - 103**

**GMX**  
HIGH PERFORMANCE BUILDING SYSTEMS